


NOTE

This detail can only be used where the panel can be slid over the pipe

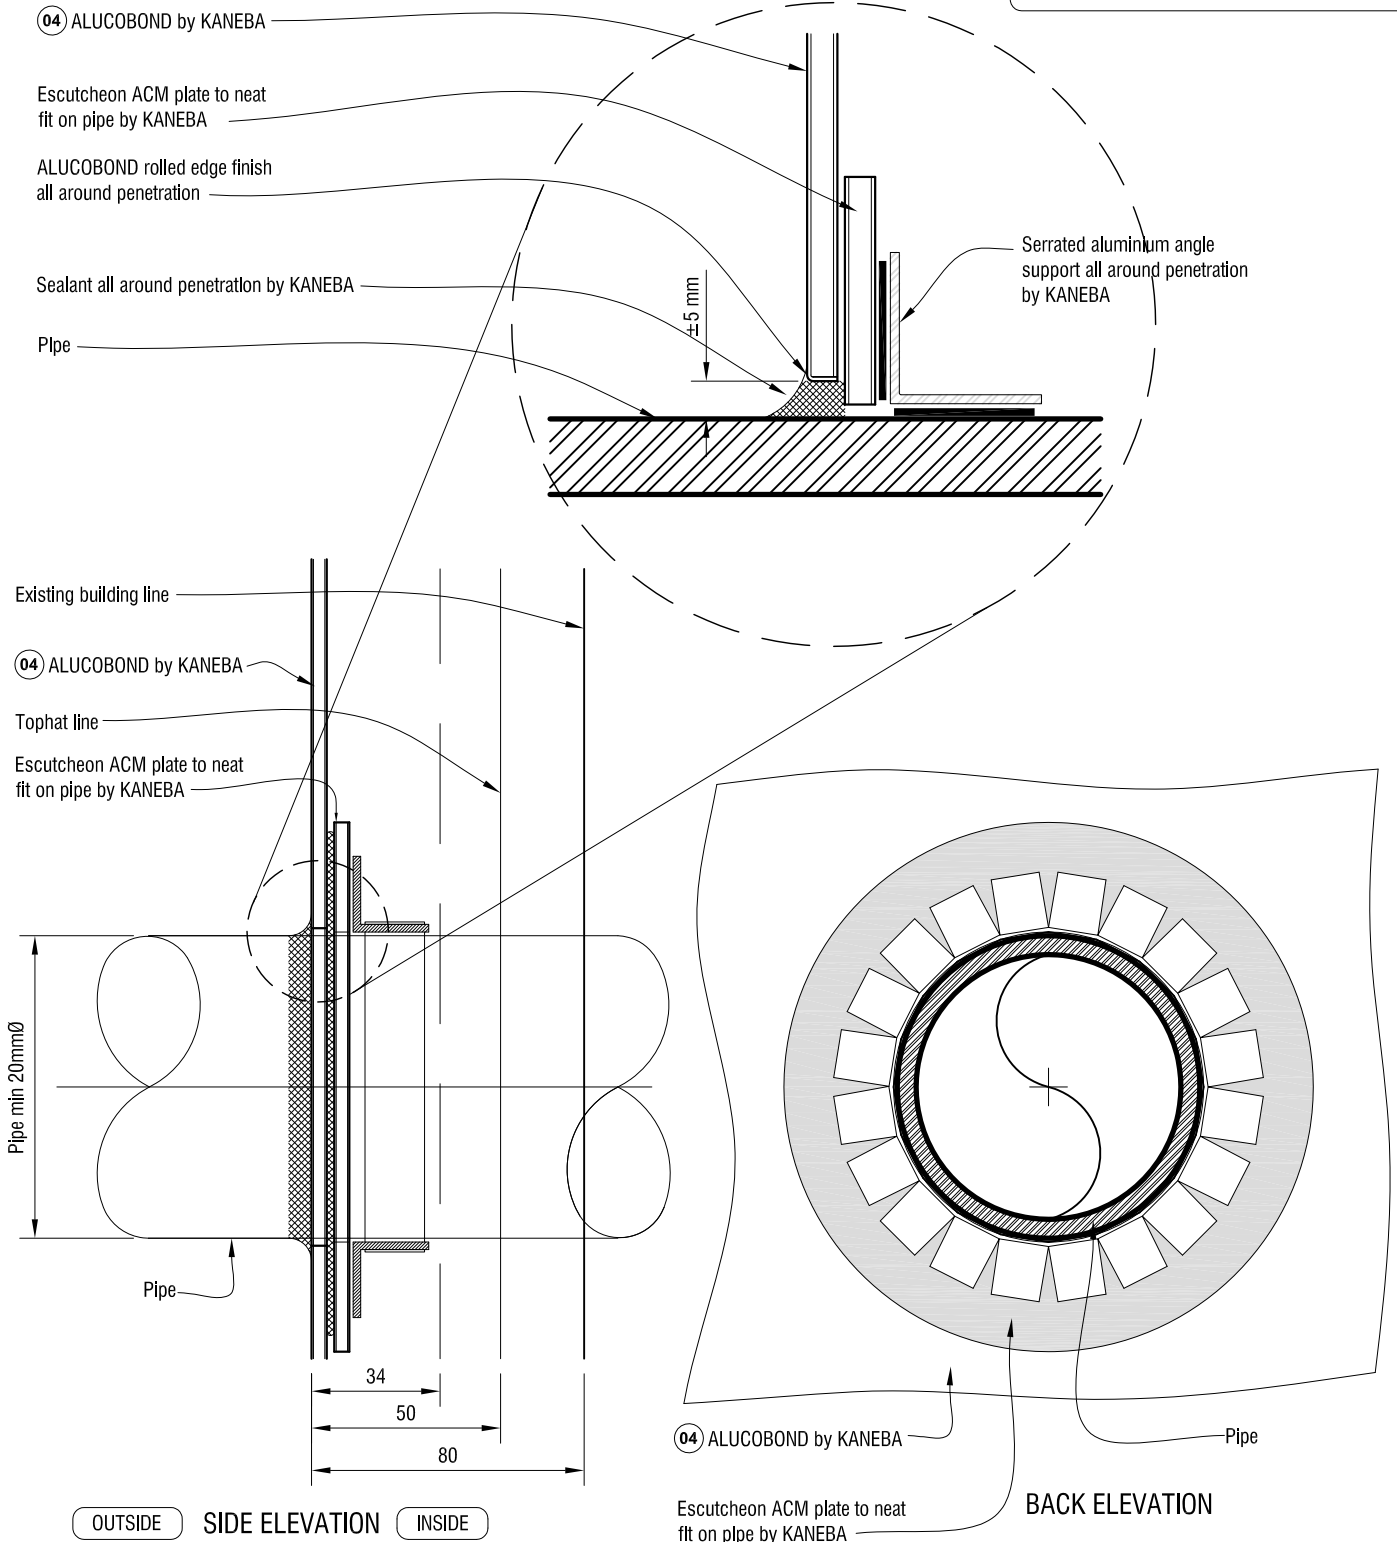

NOTE

- (XX) Notations for these references are available in Section 12 of the Alucobond Fixed Cassette System Manual.

	DRAWING TITLE	NOTES:	DRAWING STATUS	
	STANDARD PENETRATION (Minimum of 20 mm Ø)	THIS DRAWING FORMS PART OF AND MUST BE READ WITH THE ALUCOBOND FIXED CASSETTE SYSTEM MANUAL.	ARCHITECTURAL RESOURCE	SHEET NO. 33
<small>KANEBA LIMITED, P.O.Box 303 388, North Harbour, Auckland, 9-11 Rothwell Avenue, Rosedale, Auckland, New Zealand, Telephone 09 926 2297, Facsimile 09 926 1444, Web Site www.kaneba.co.nz</small>		DRAWN BY: JG	SCALE: 1:2	DATE: MARCH 2013