


NOTE
This detail can only be used where the panel can be slid over the pipe stub

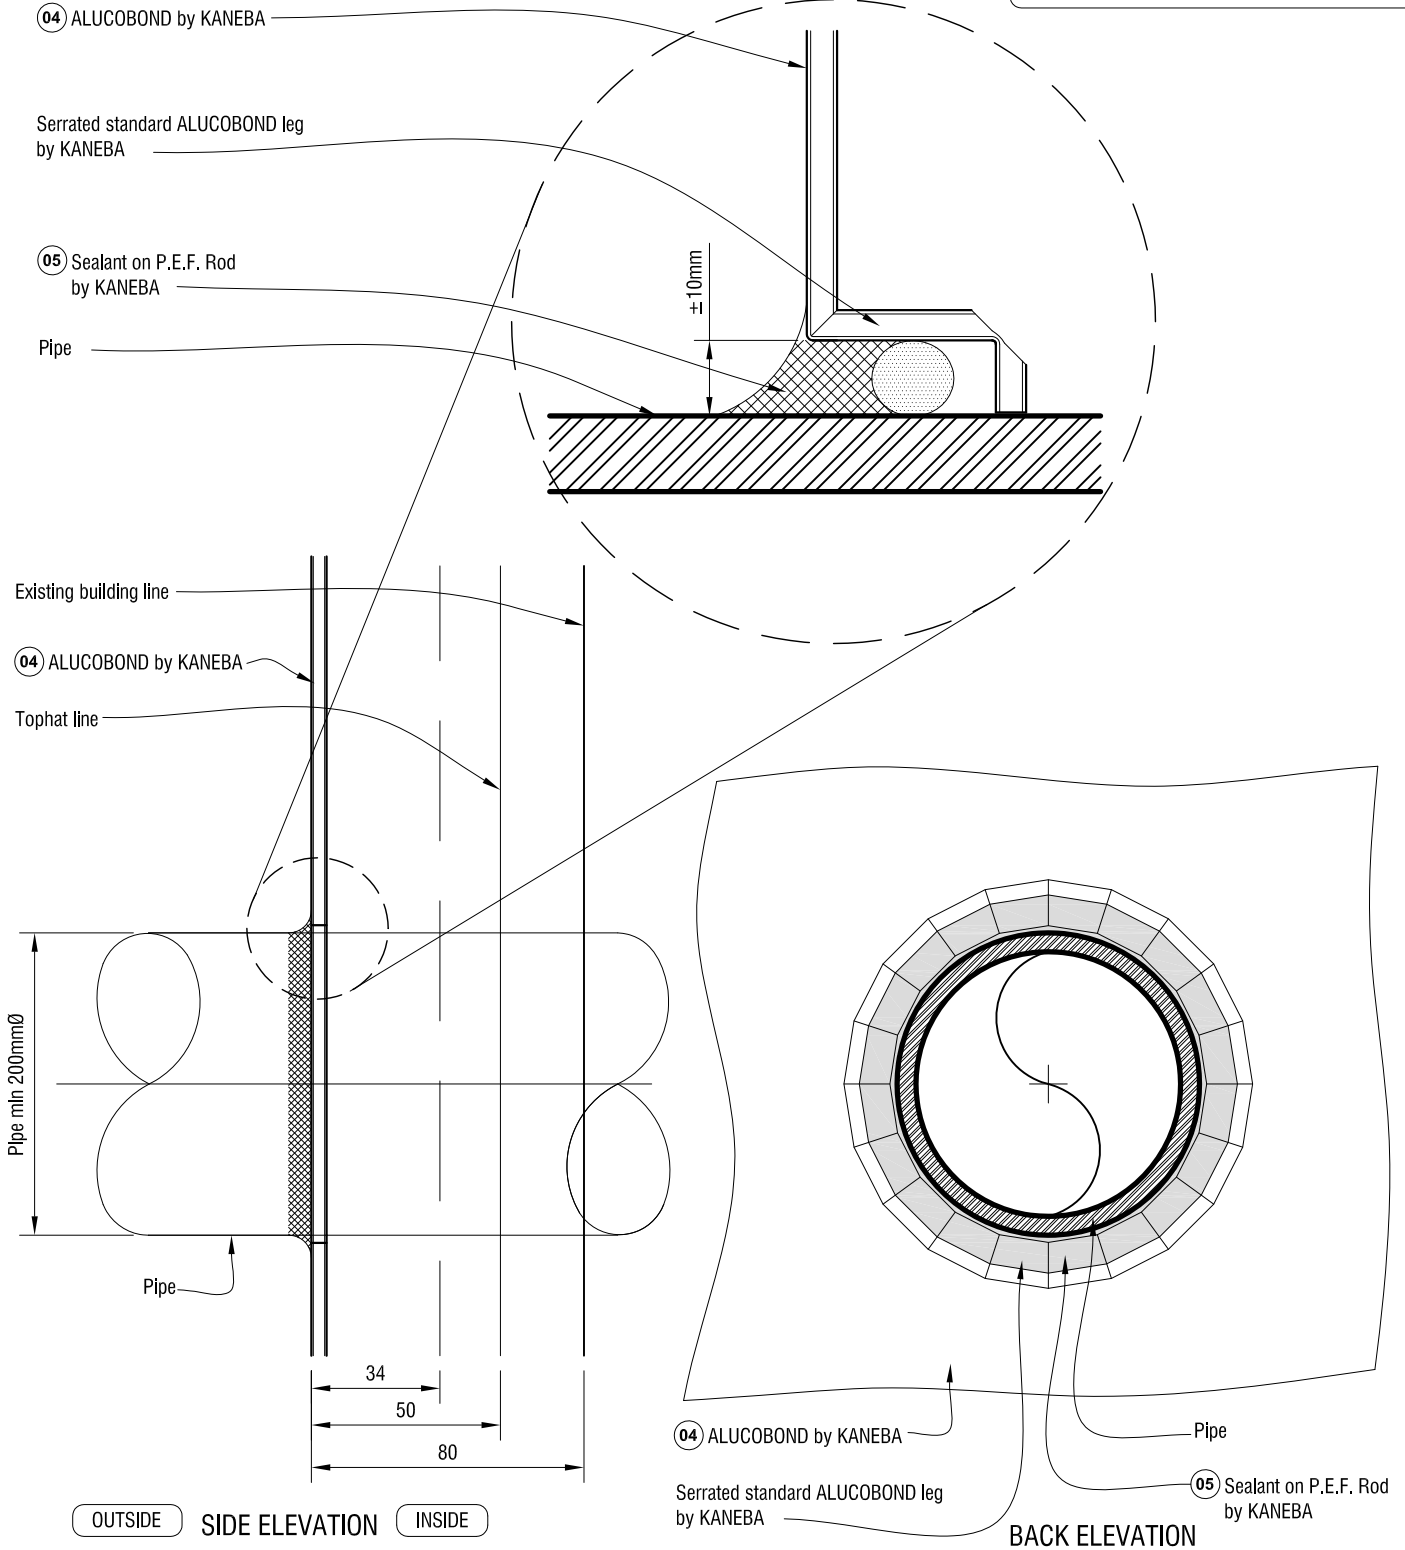

NOTE

- (XX) Notations for these references are available in Section 12 of the Alucobond Fixed Cassette System Manual.

	DRAWING TITLE	NOTES:	DRAWING STATUS	
	STANDARD PENETRATION (Minimum of 200 mm Ø)	THIS DRAWING FORMS PART OF AND MUST BE READ WITH THE ALUCOBOND FIXED CASSETTE SYSTEM MANUAL.	ARCHITECTURAL RESOURCE	SHEET NO. 35 ROLE C
DRAWN BY: JG		SCALE: 1:2	DATE: MARCH 2013	